






Gartenhaus 33

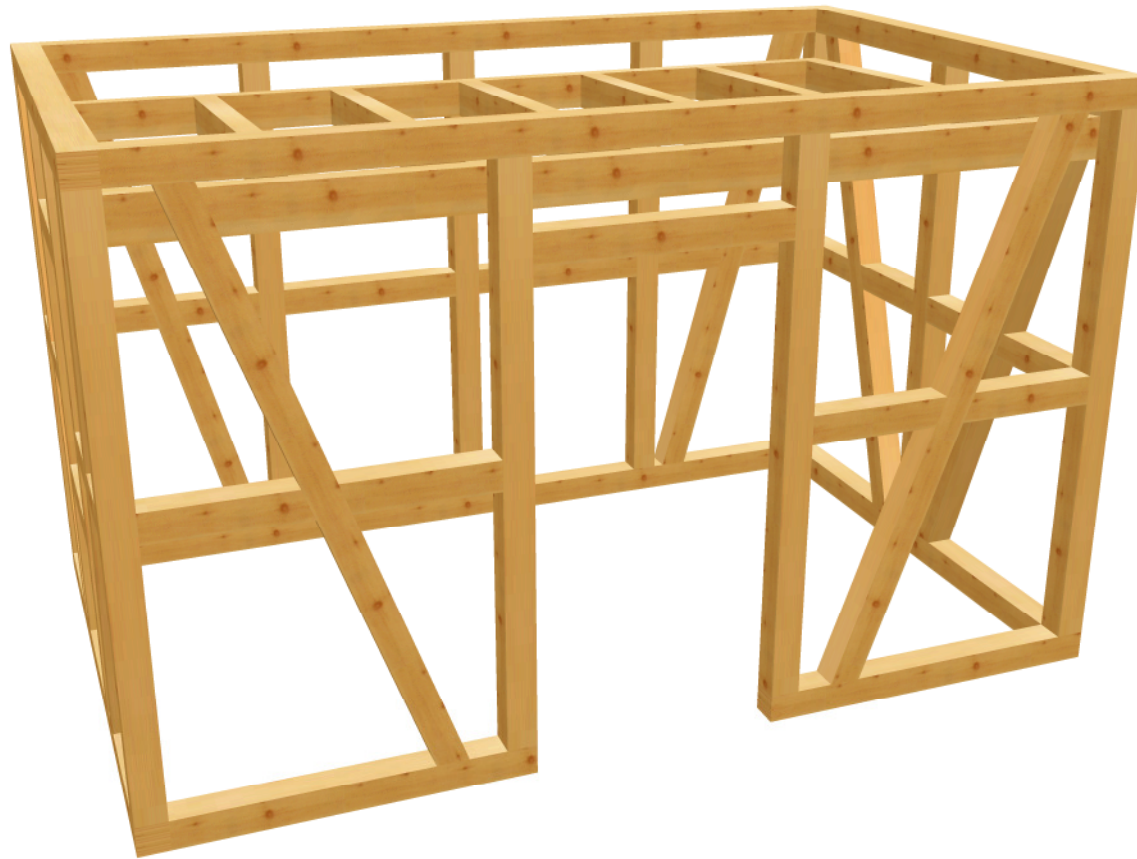


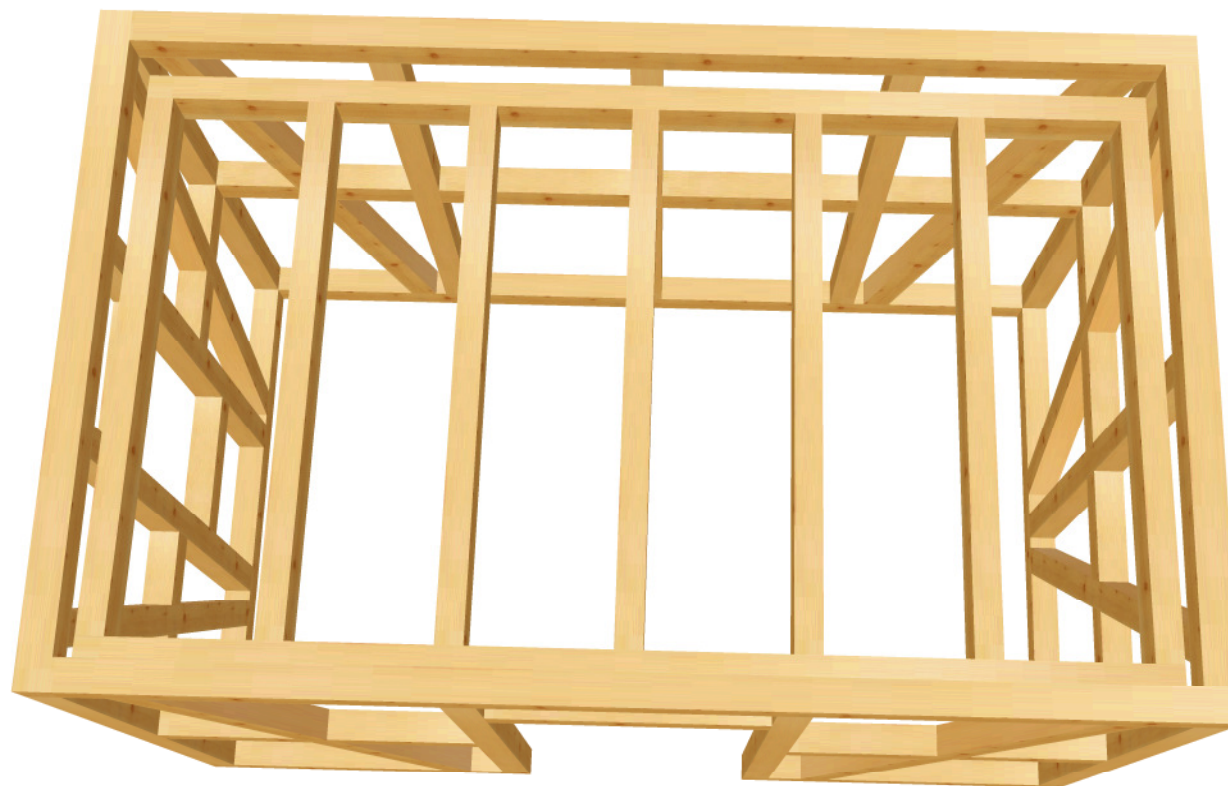


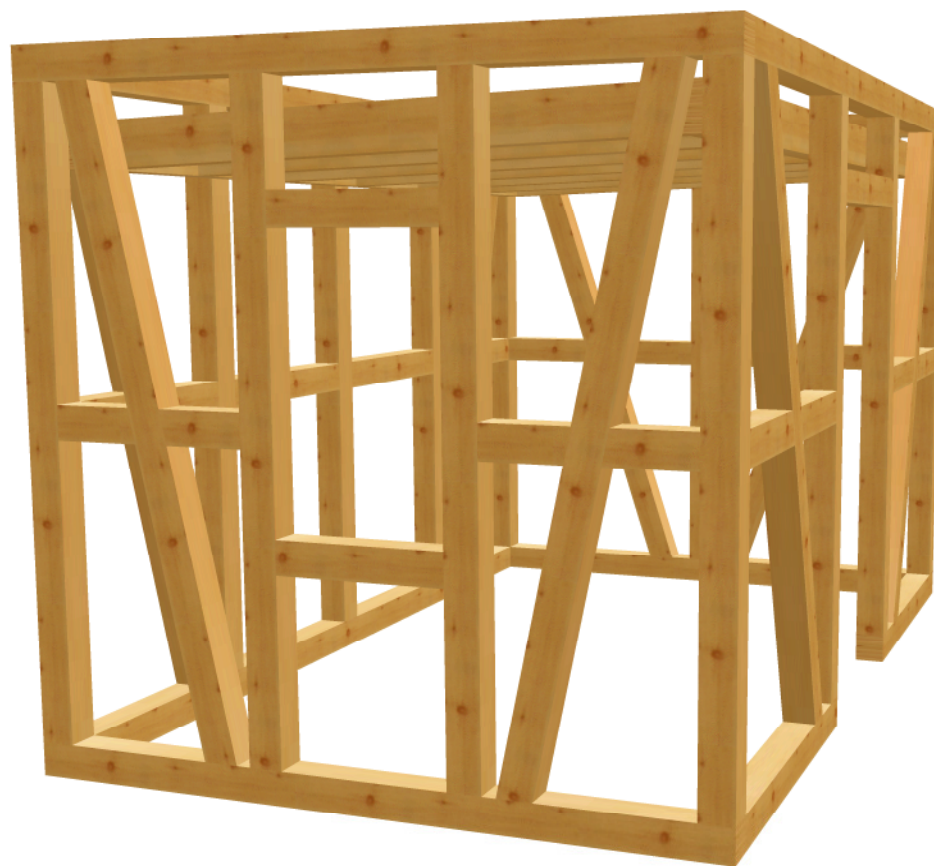

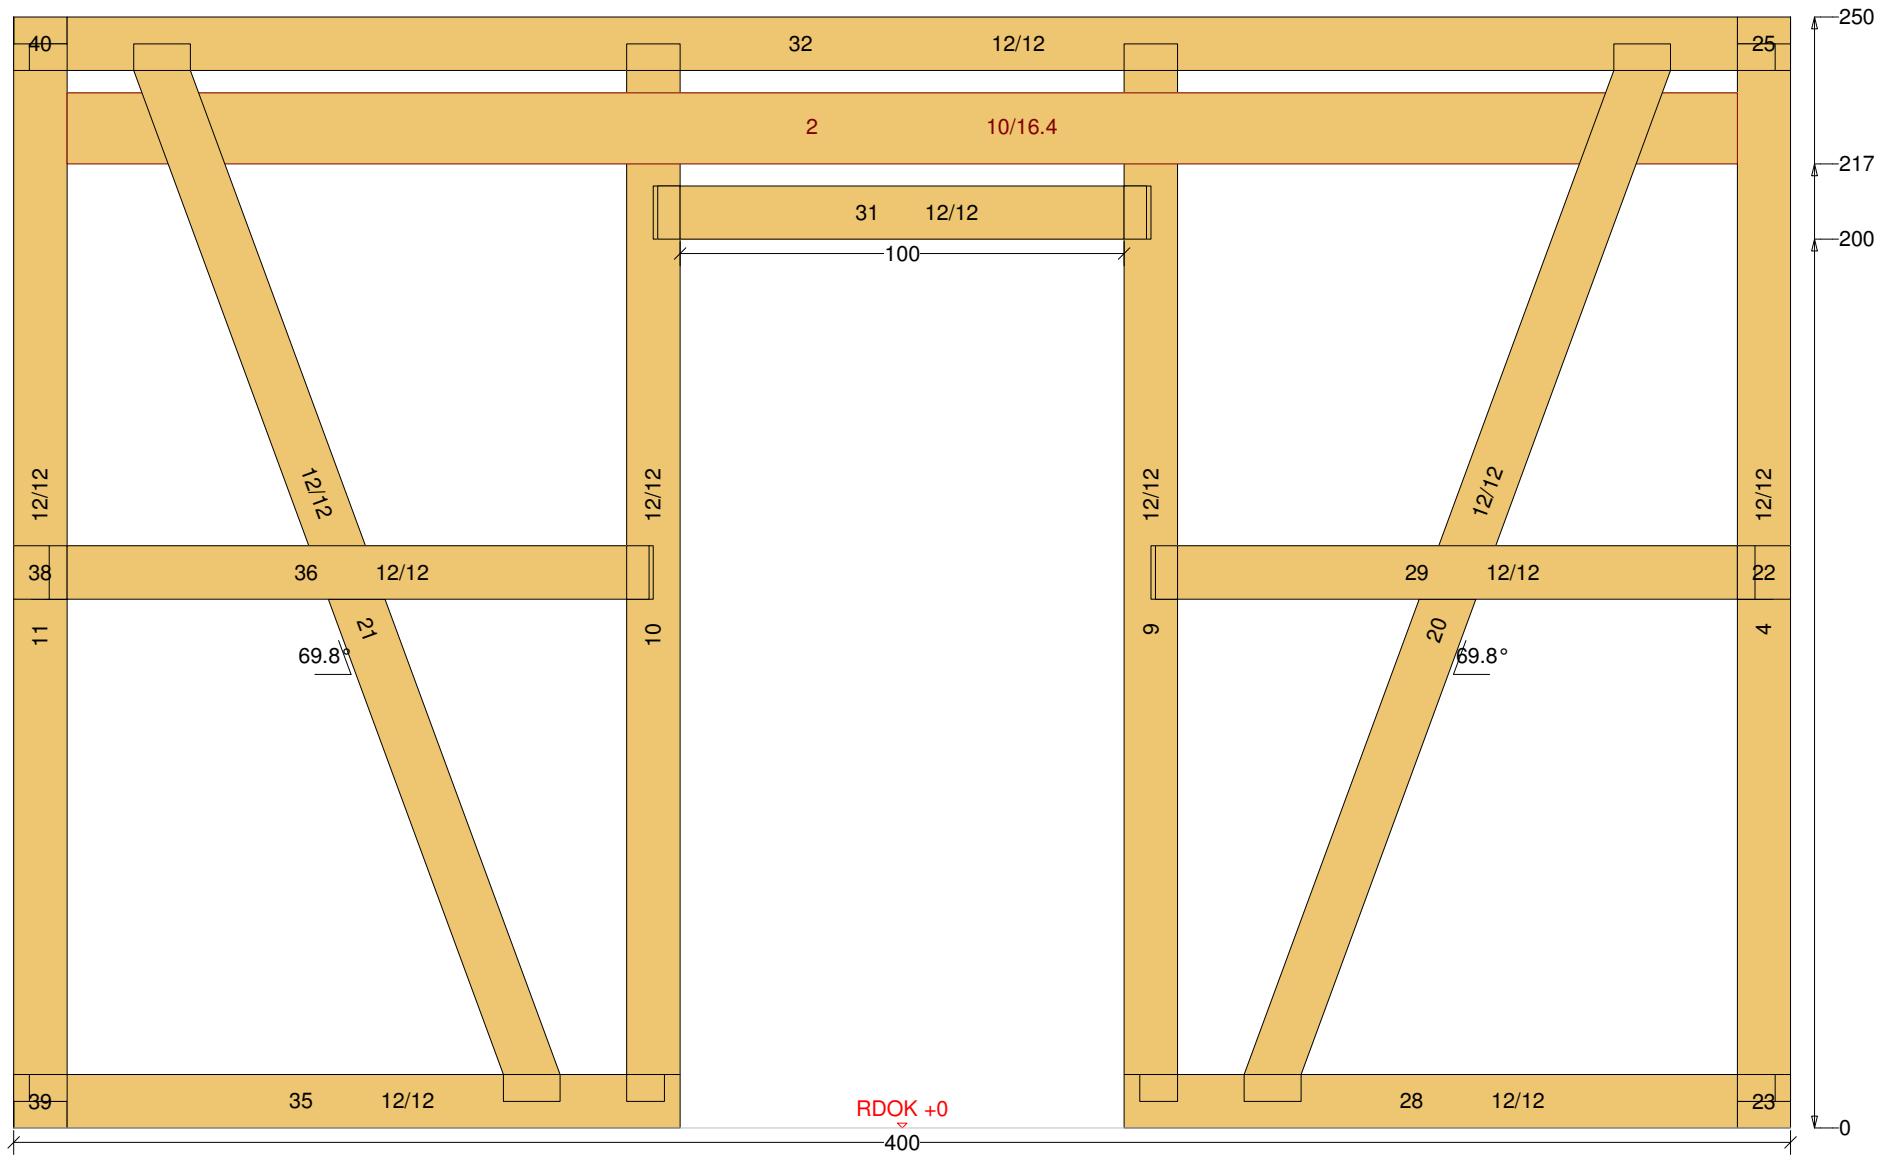

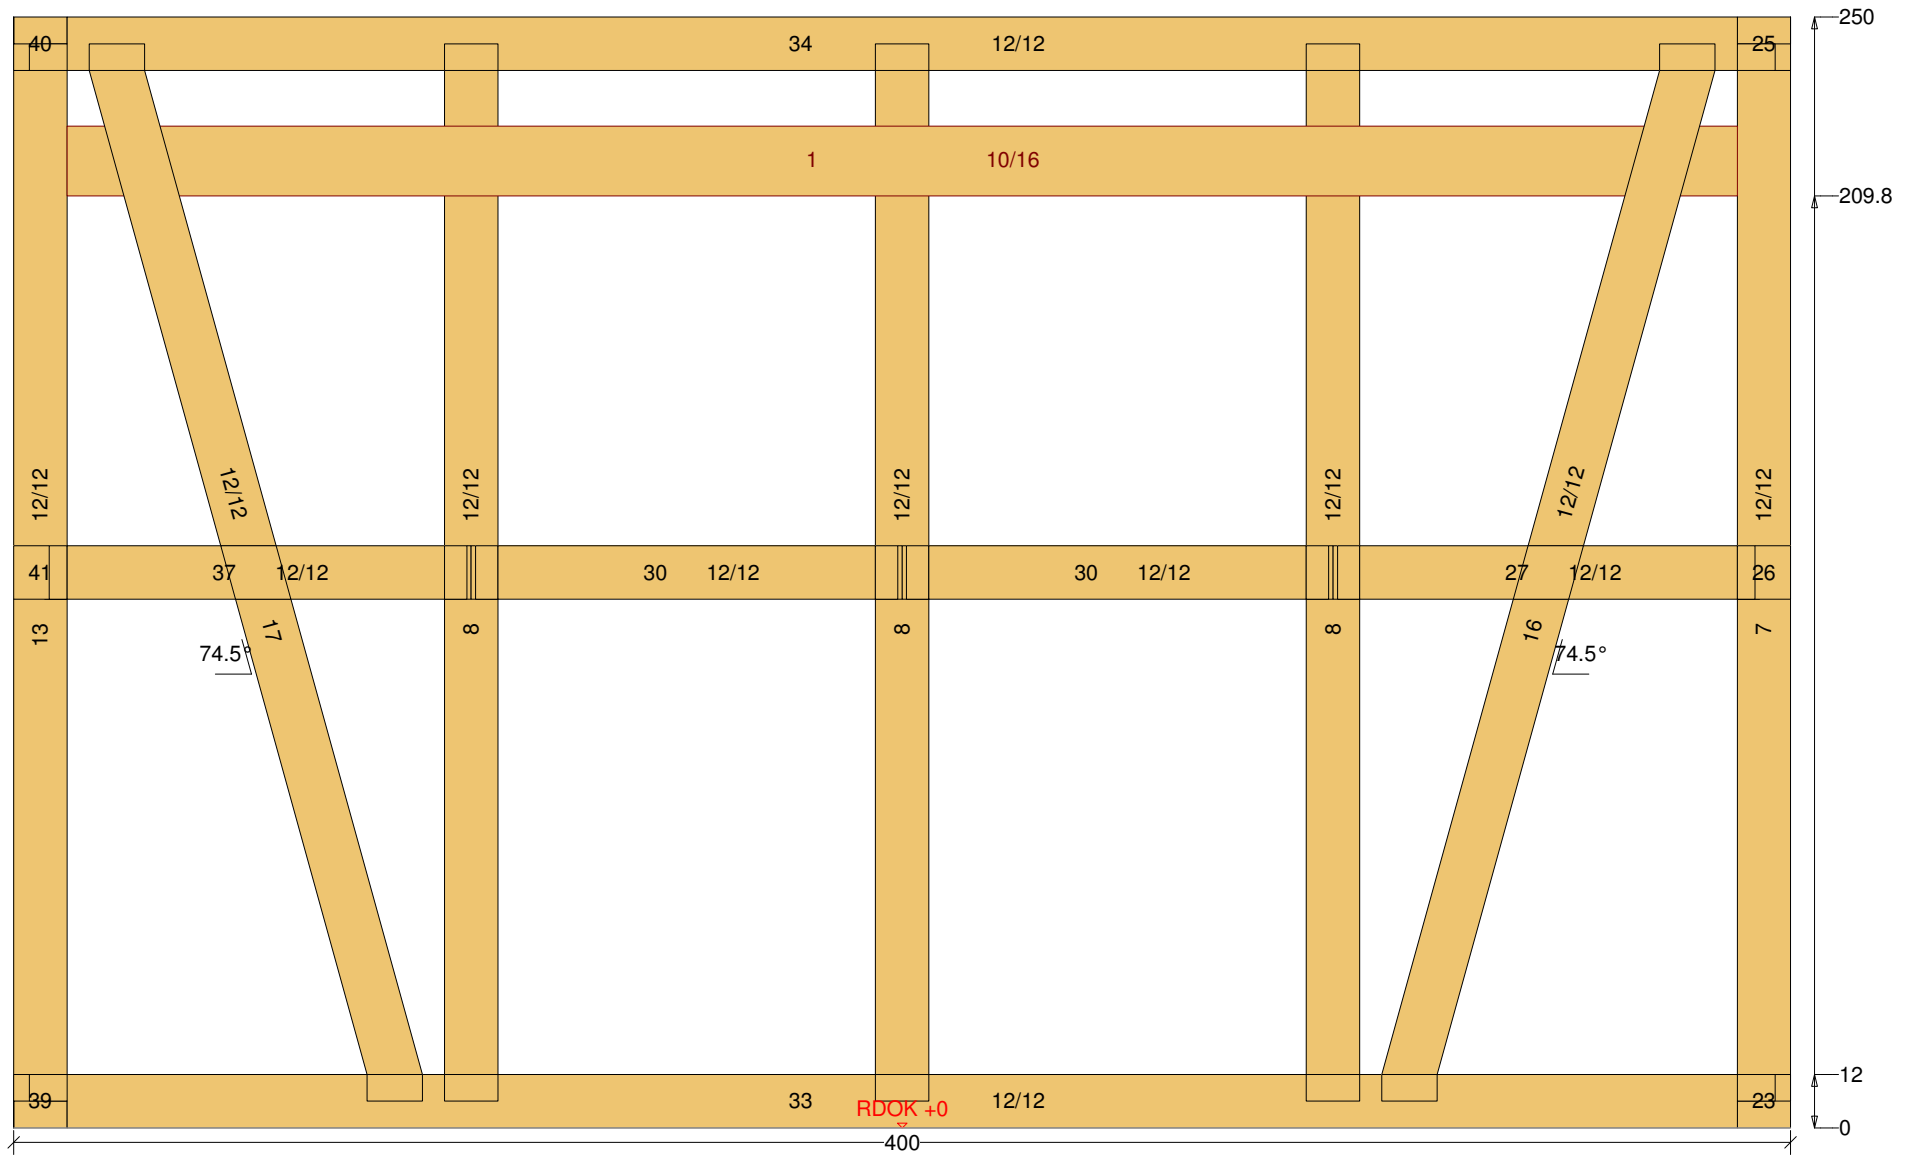

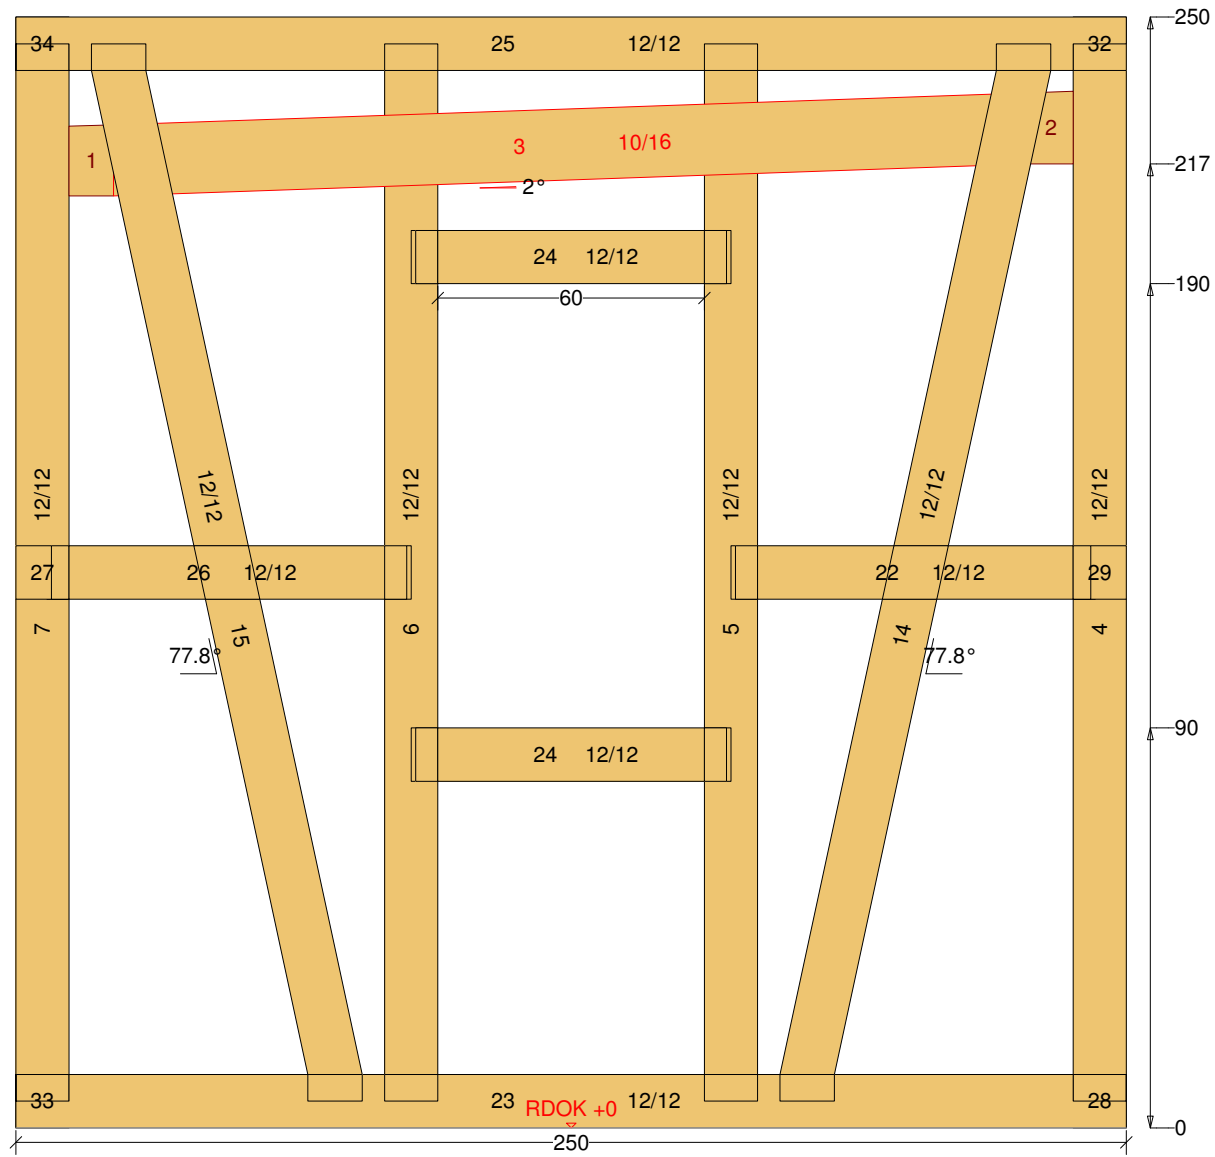

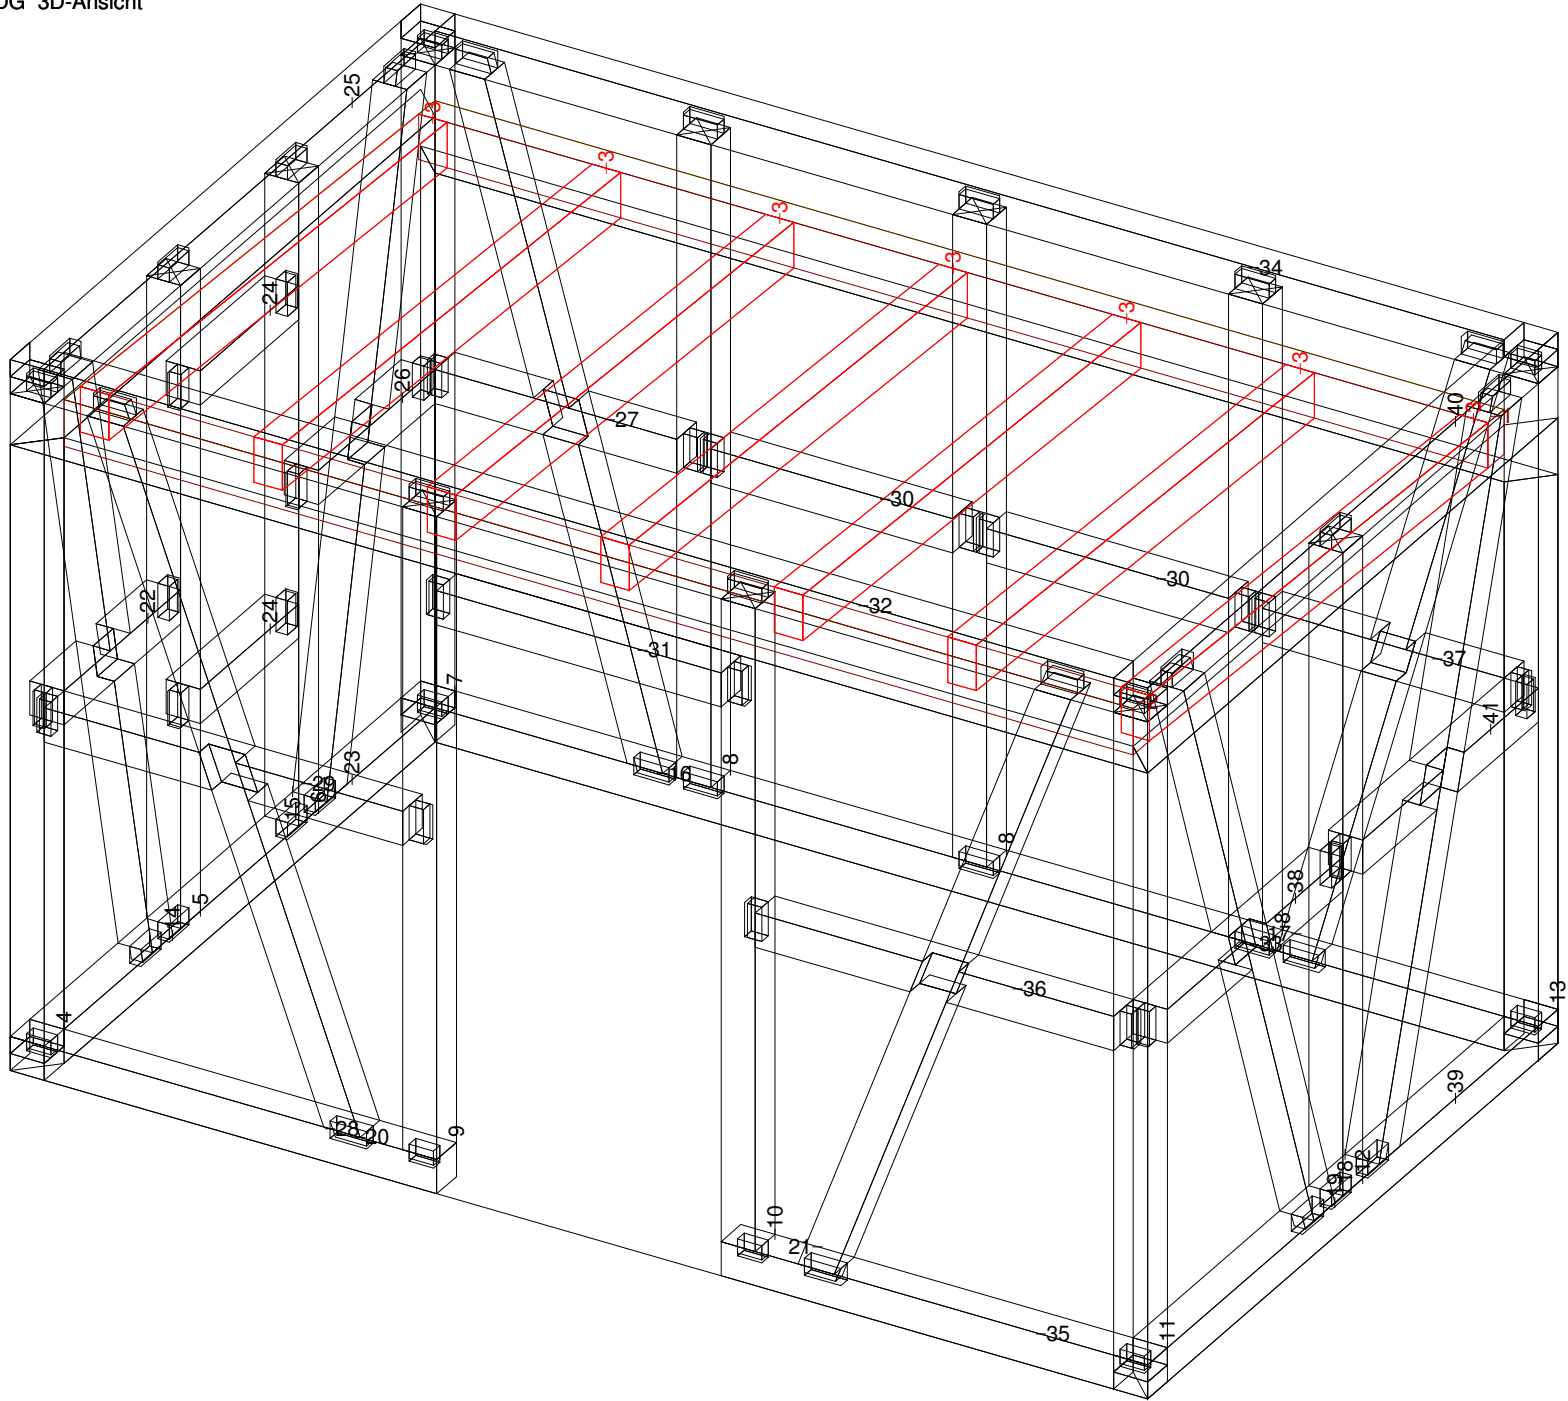

Gartenhaus 33 M 1:10 Säule Nr: 8 Anzahl: 3 NH 90° 12/12 Länge: 236

