





Gartenhaus 43

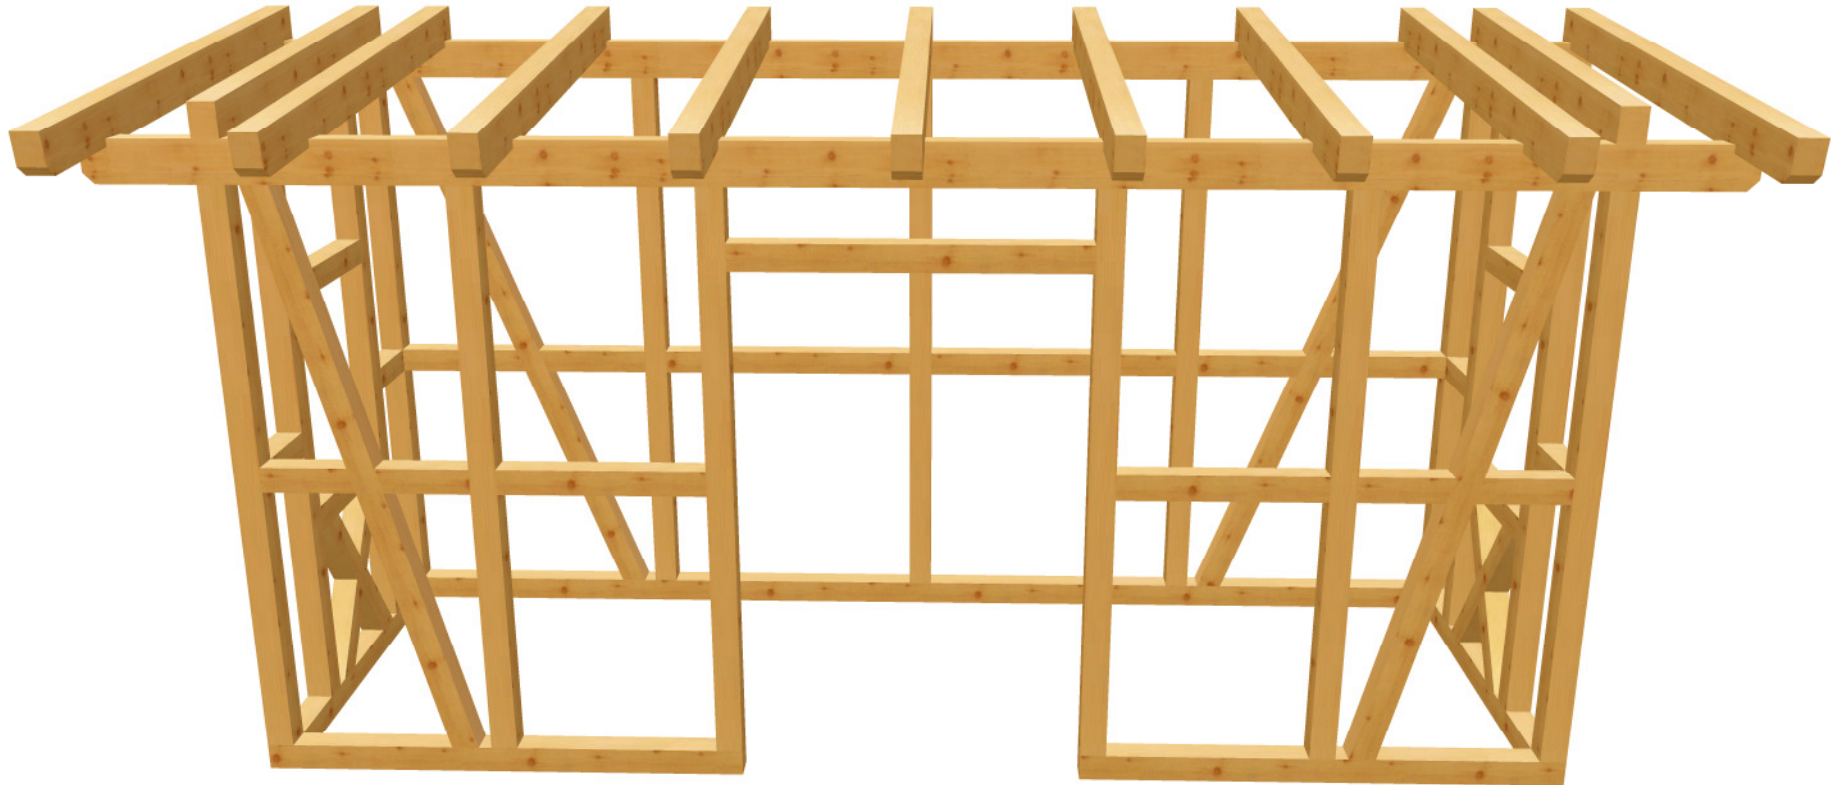


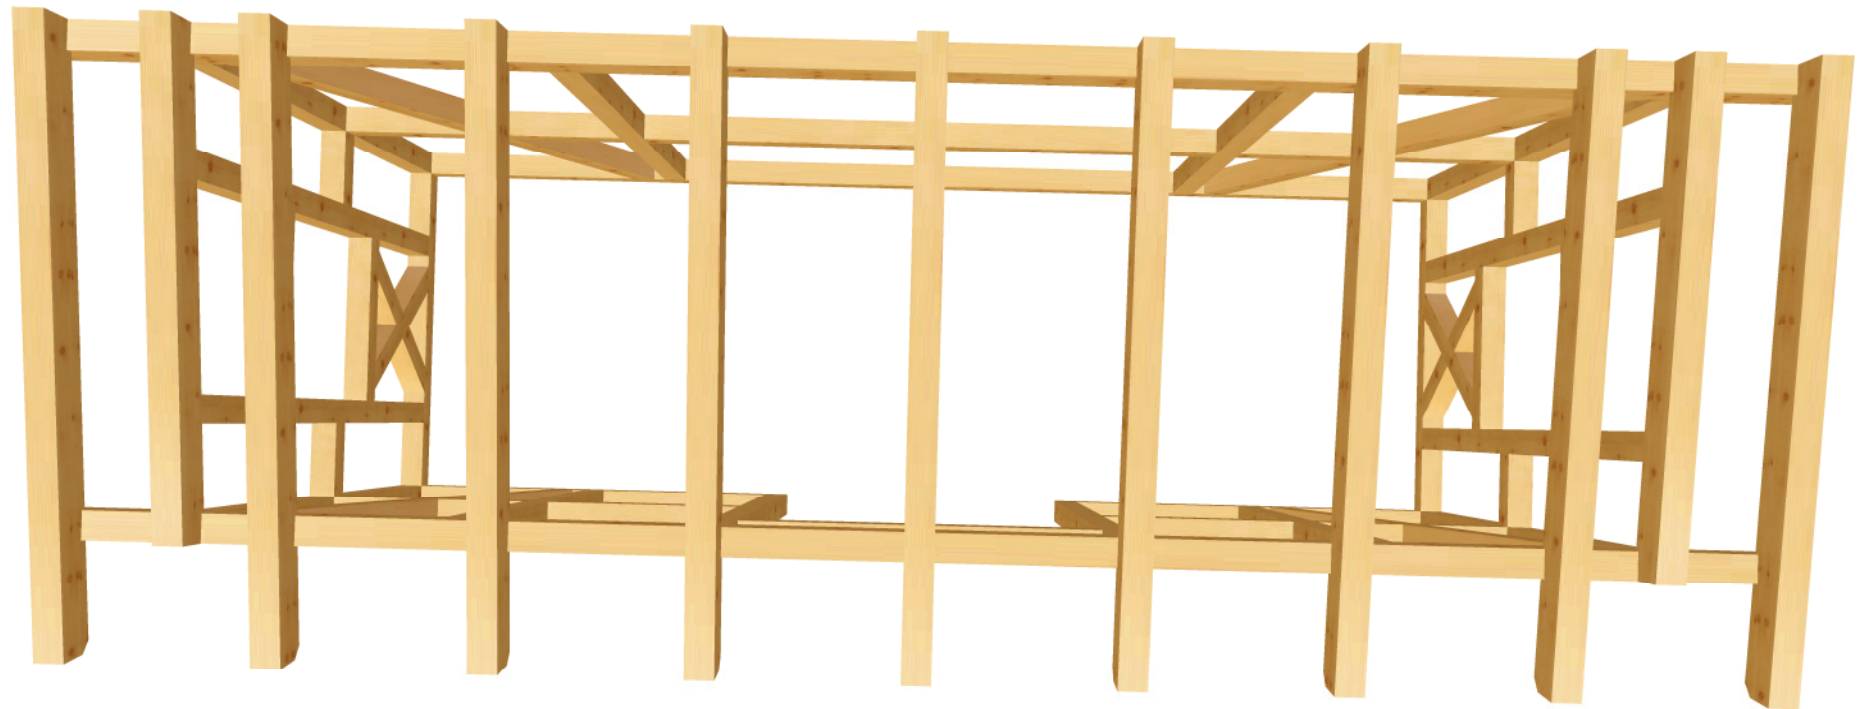


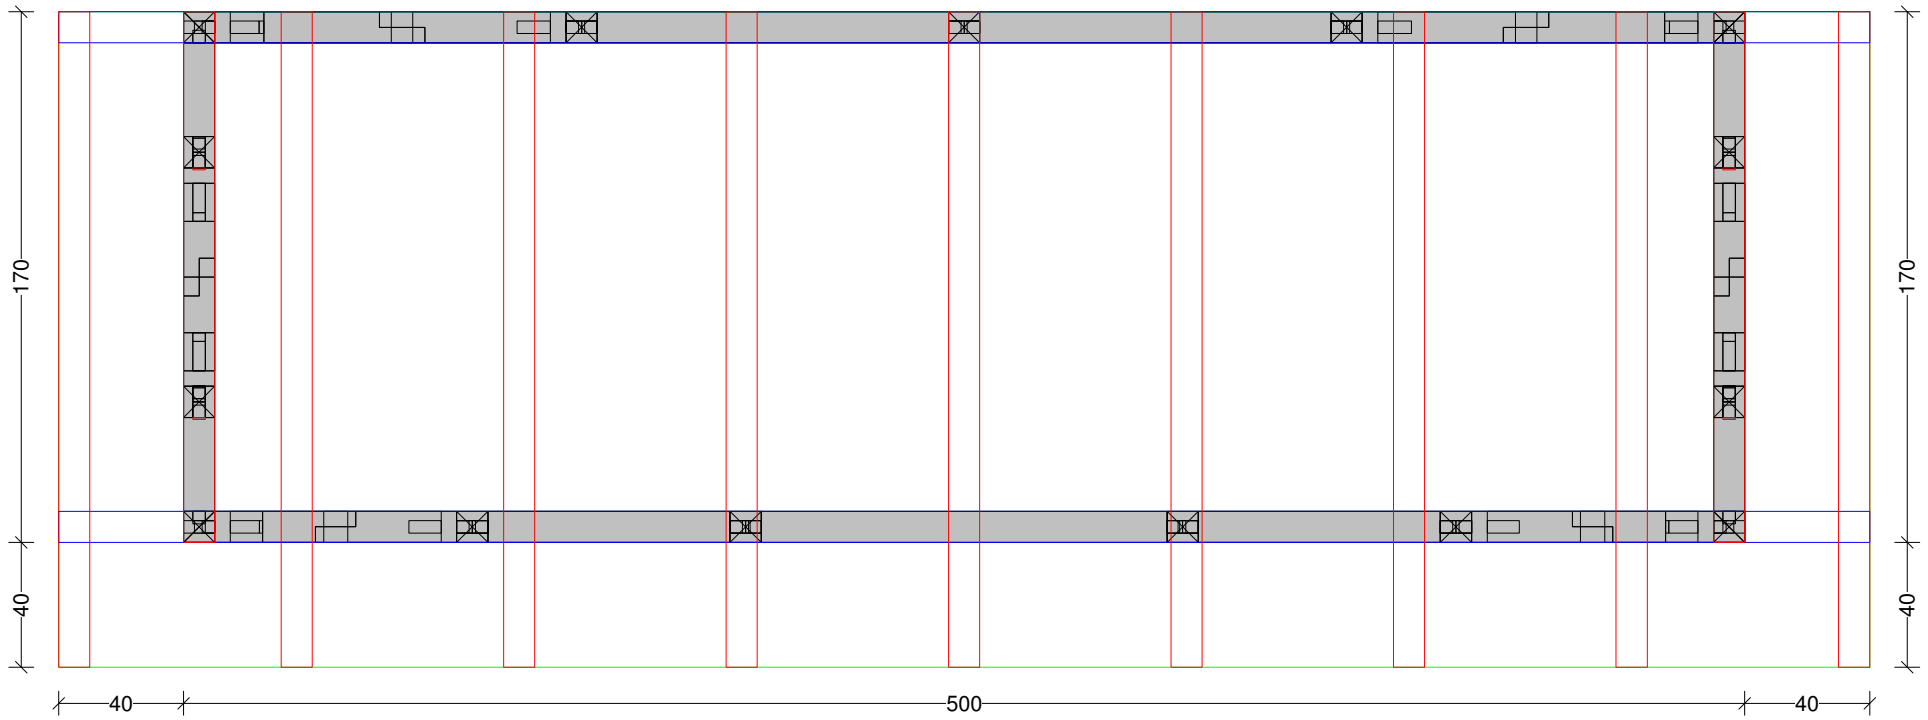




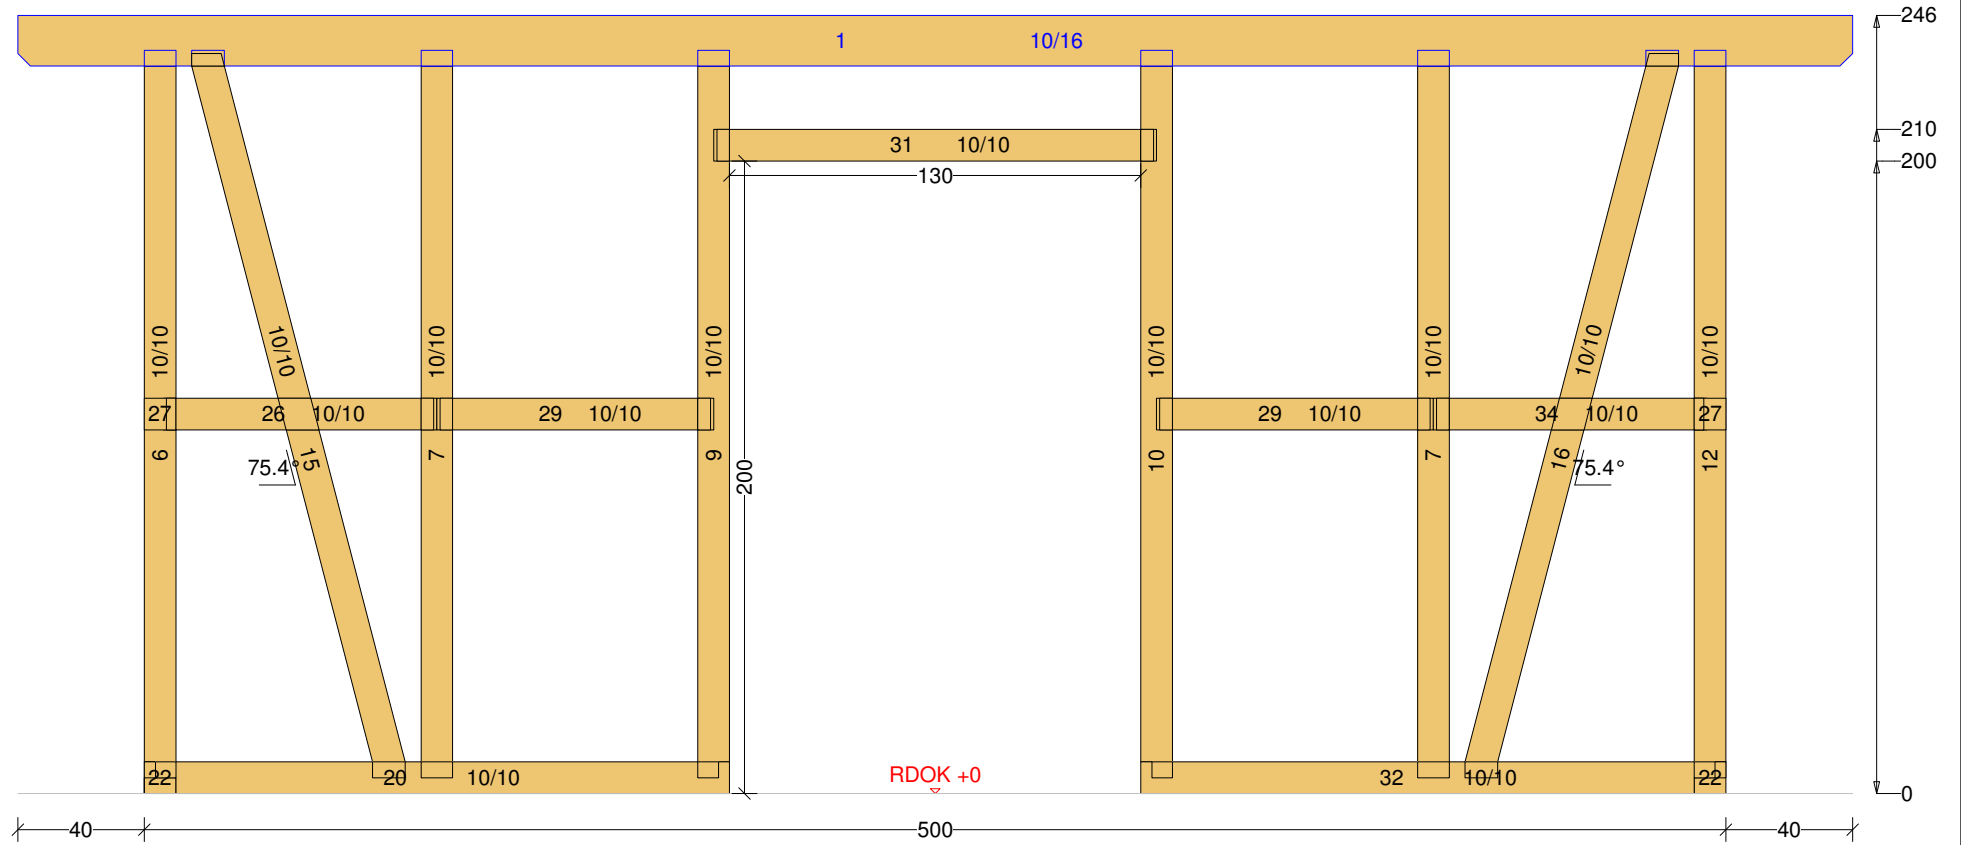

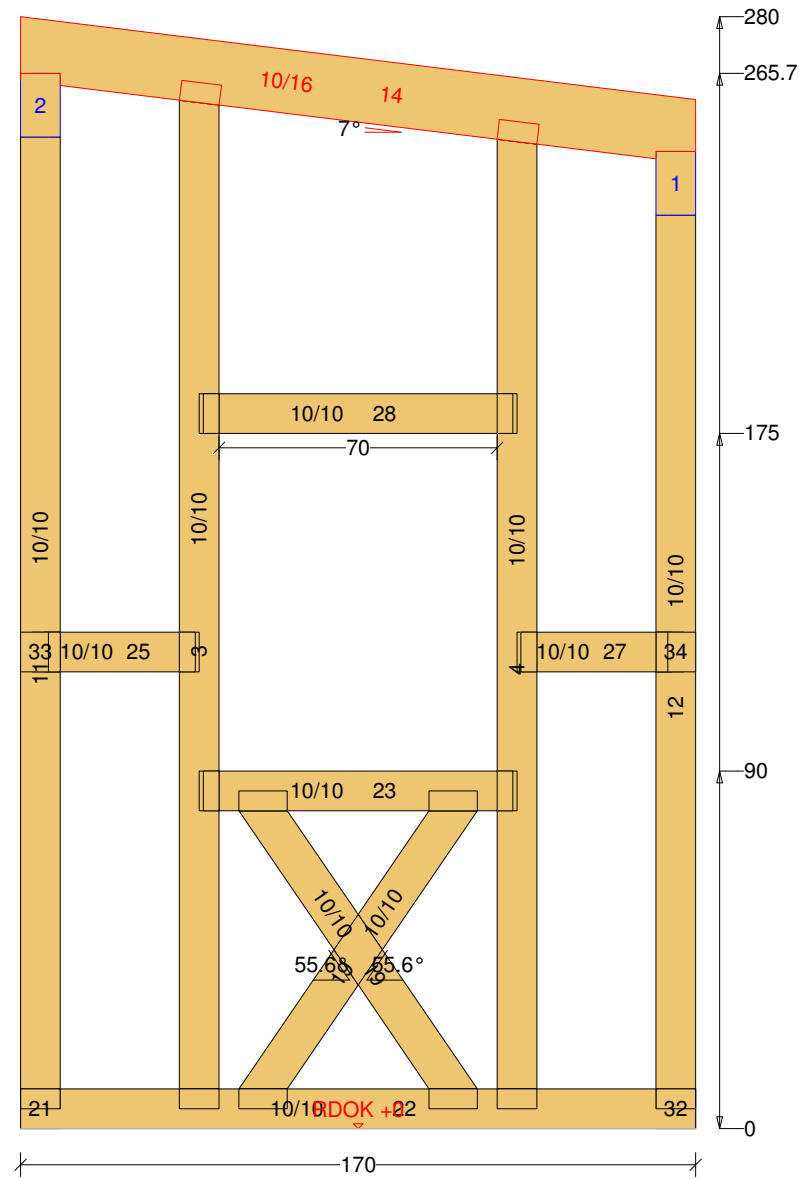

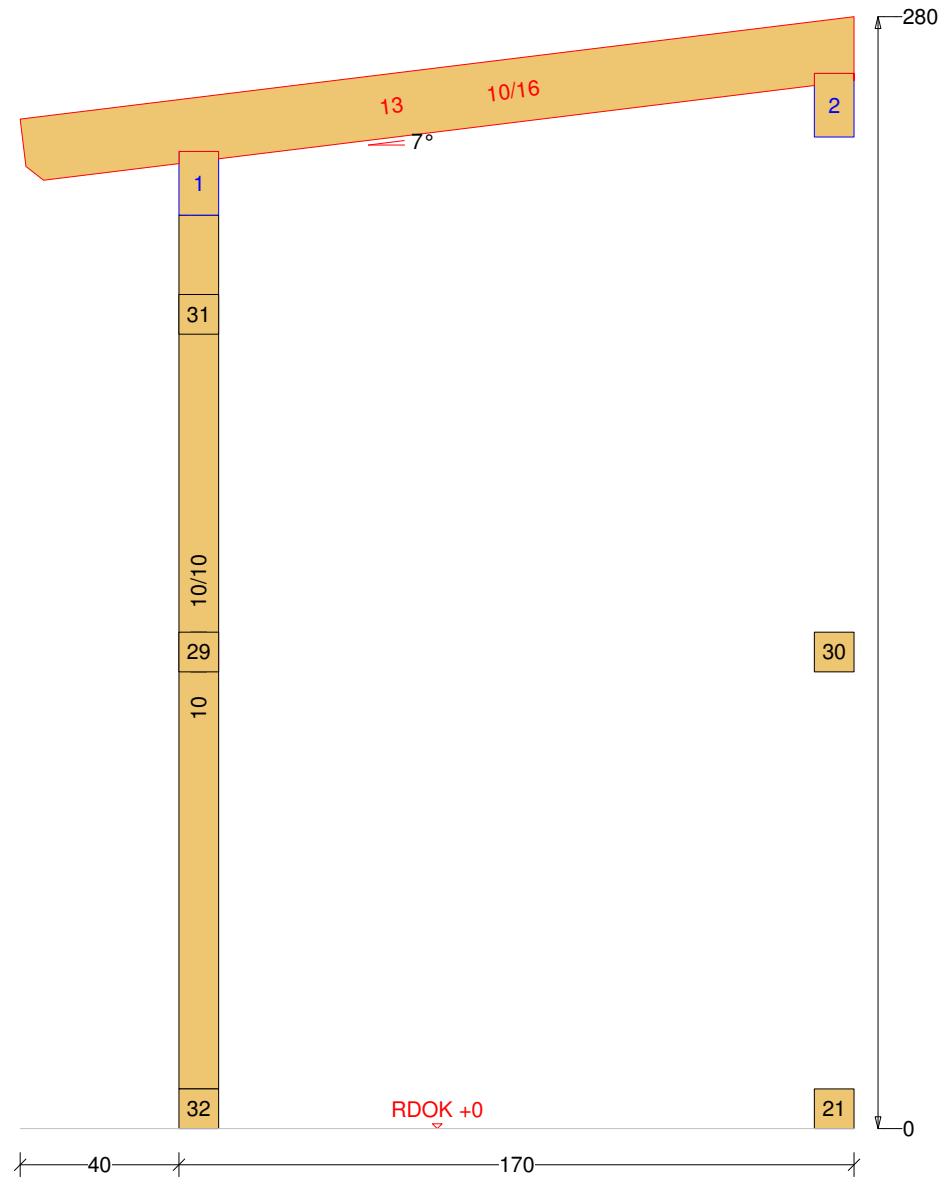

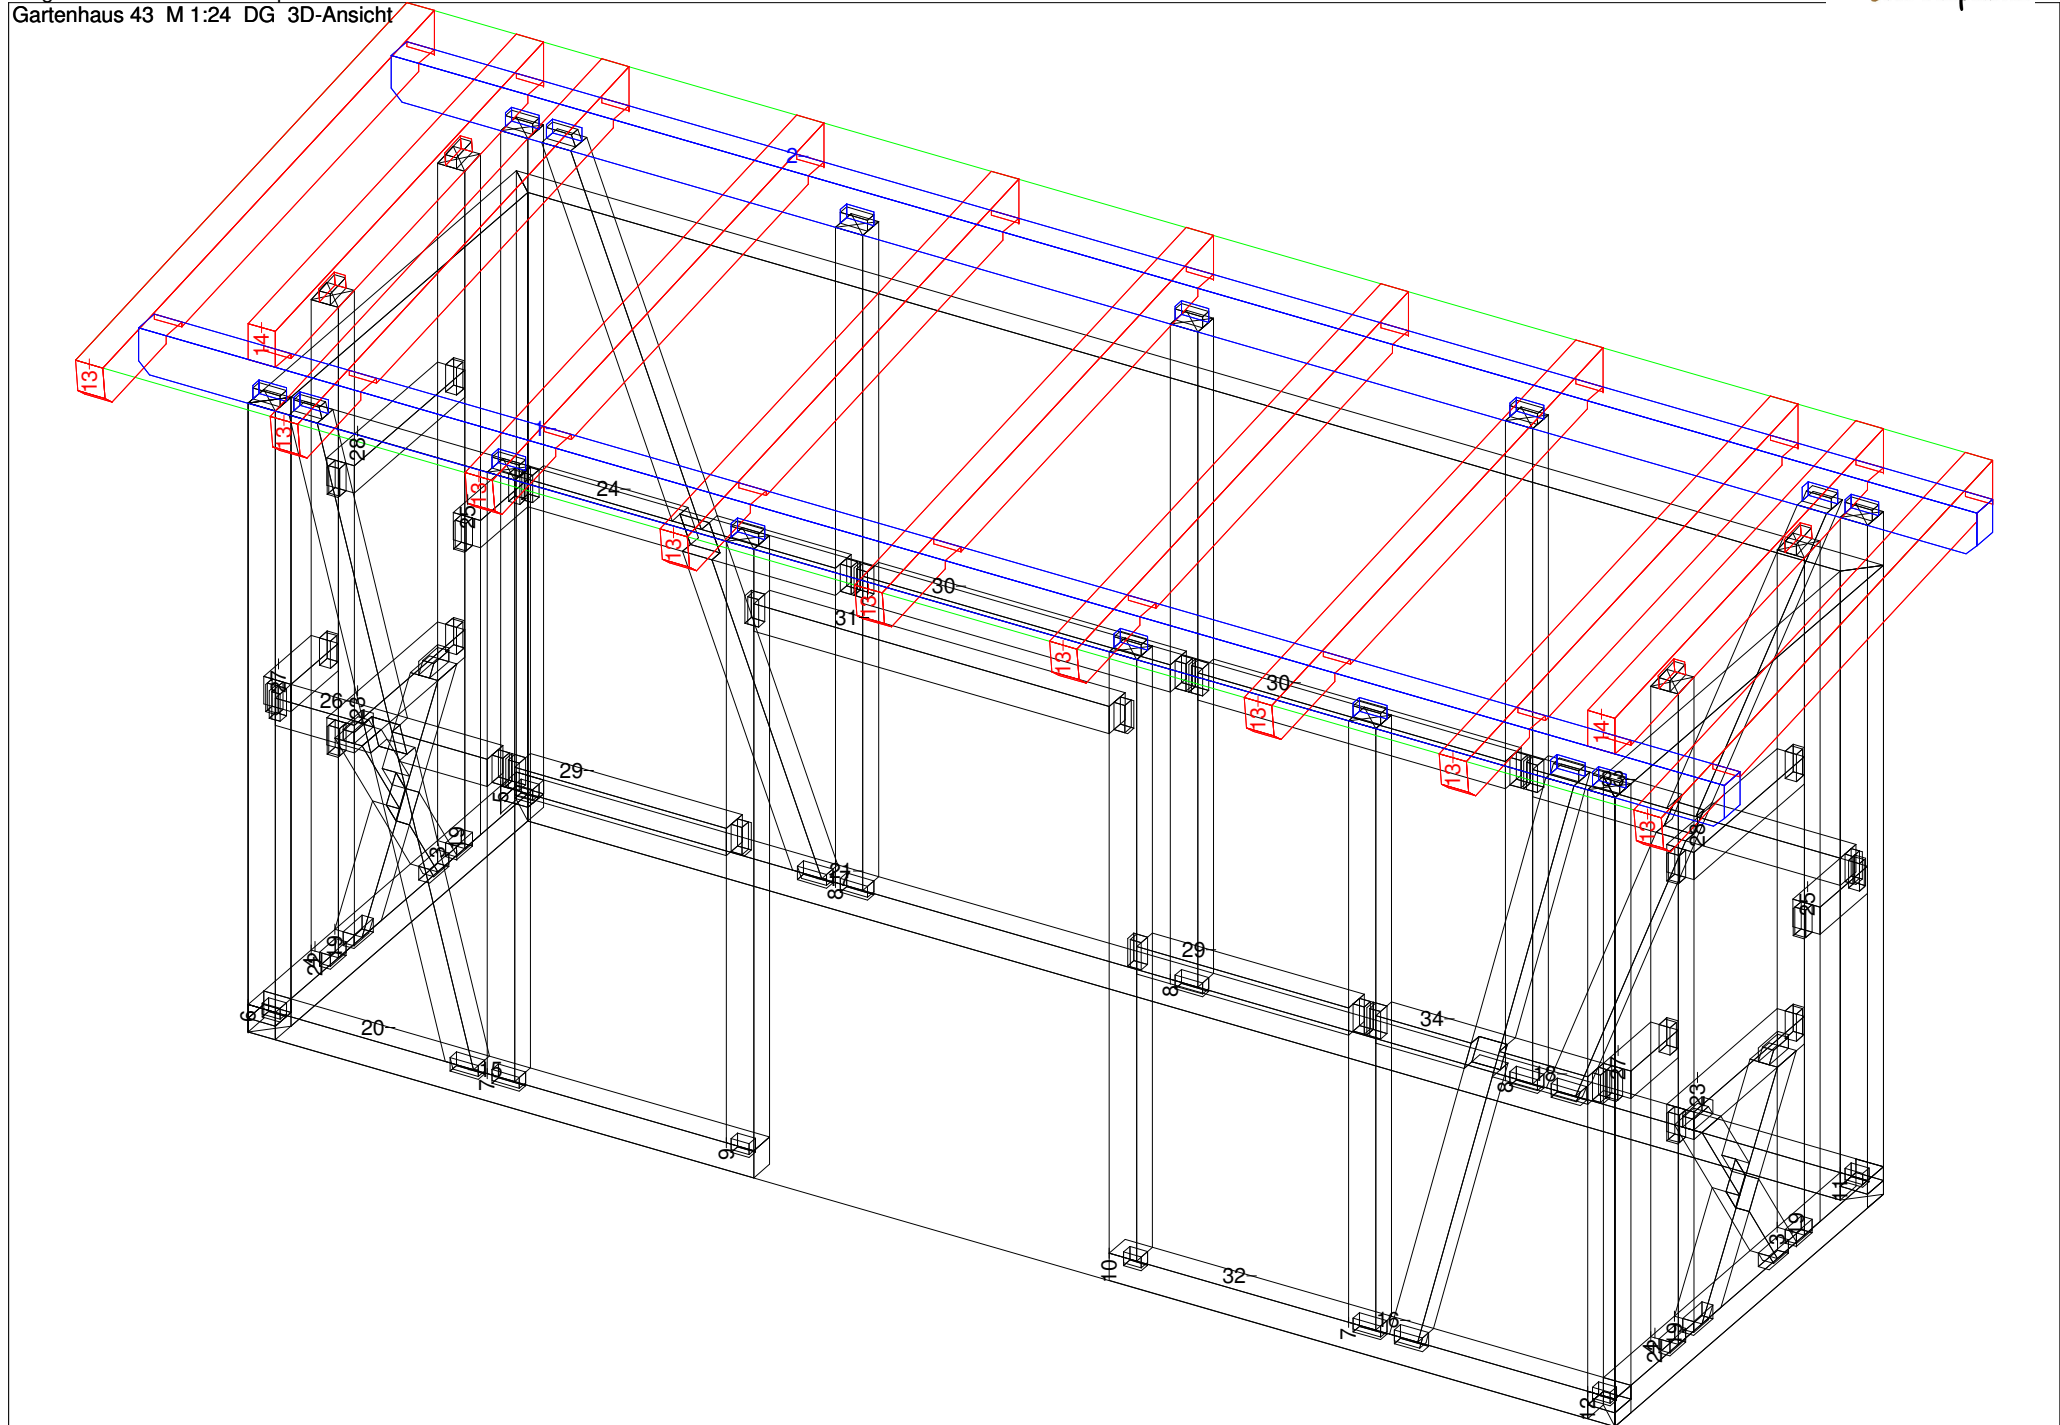

Gartenhaus 43 M 1:10 Säule Nr: 7 Anzahl: 2 NH 90° 10/10 Länge: 228

